



PLOT 5

DETAILED PLANNING PROPOSALS

PROPOSED RESIDENTIAL DEVELOPMENT - LIMES FARM - 22 MAIN STREET - BREEDON ON THE HILL

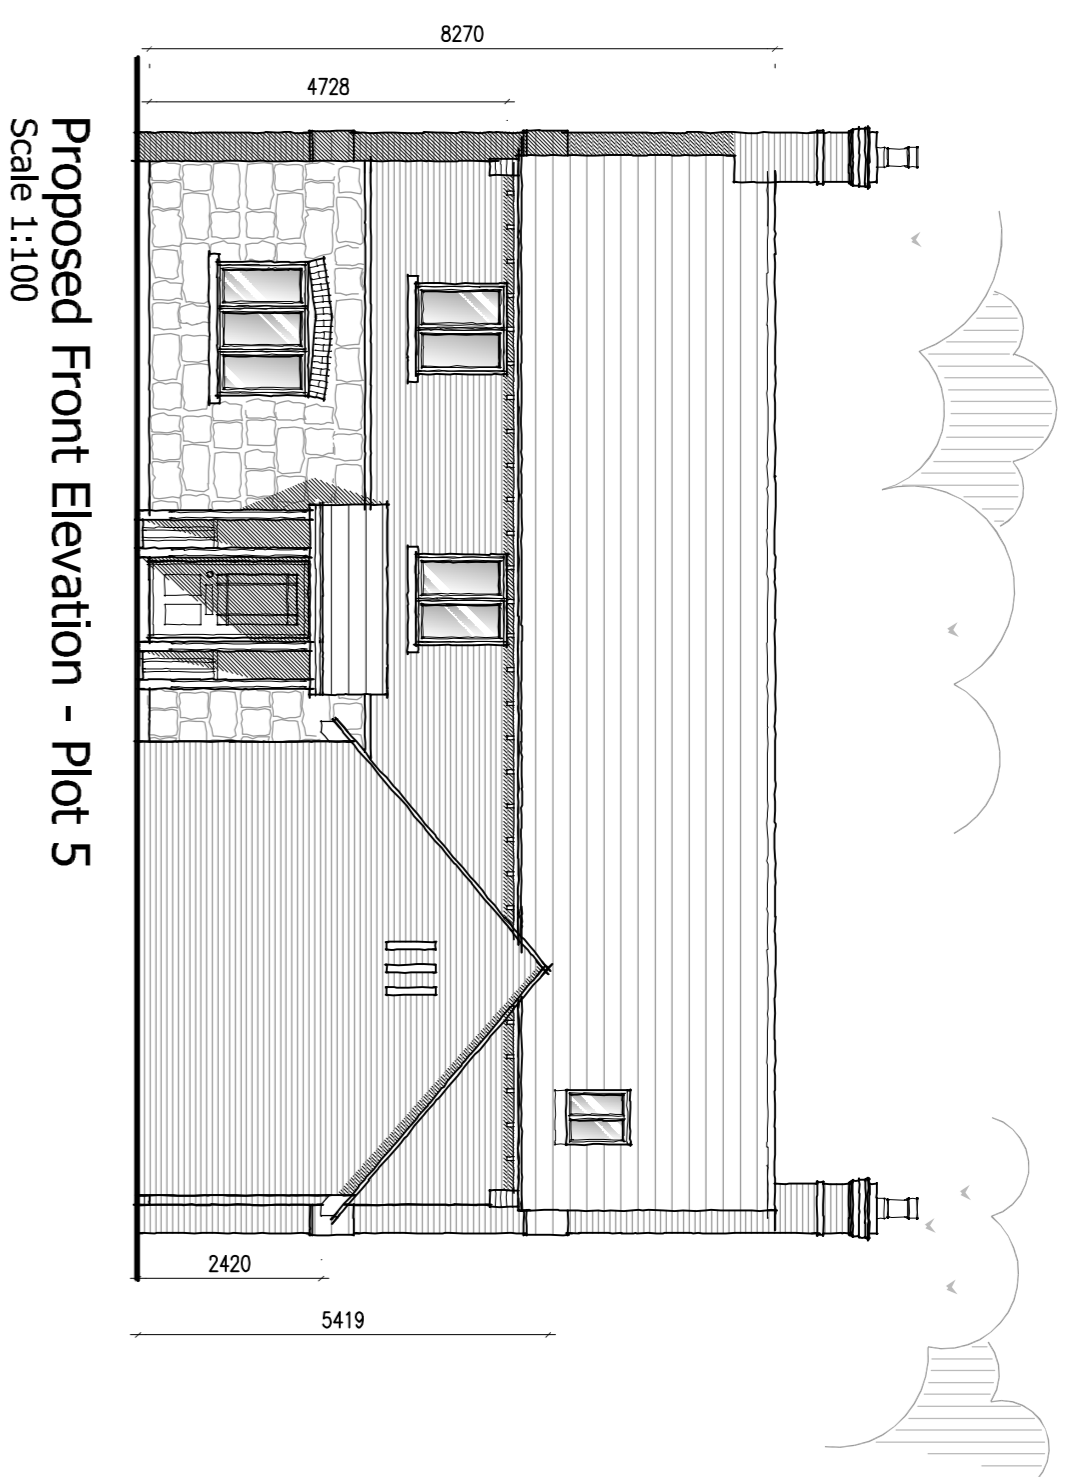


Proposed Front Elevation - Plot 5
Scale 1:100

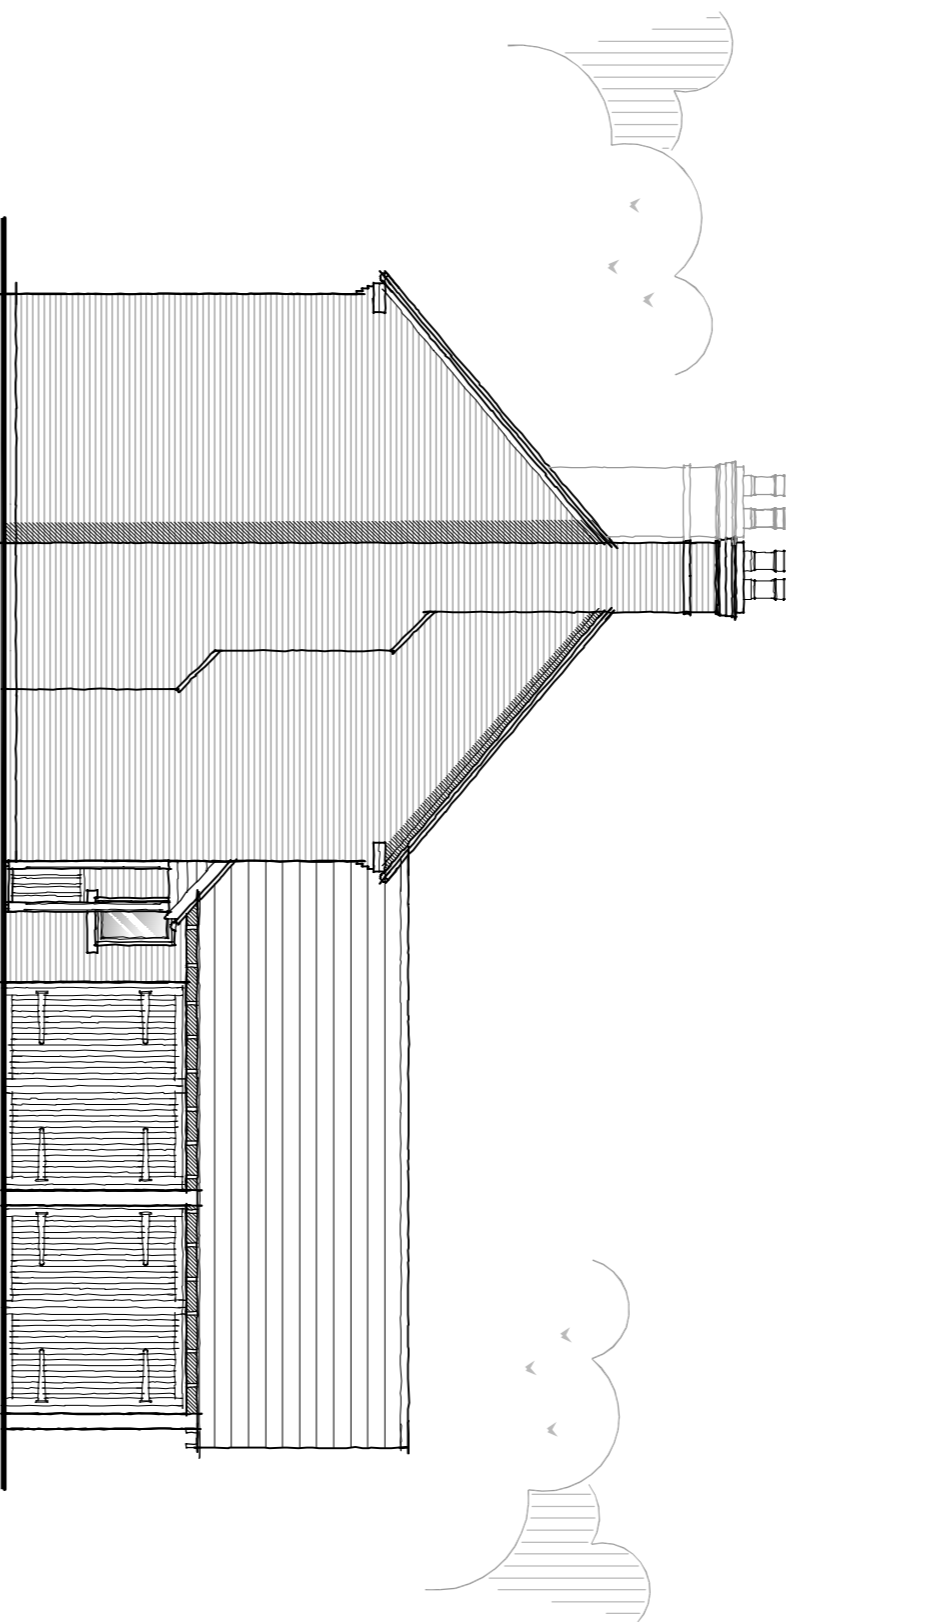


Proposed Side Elevation - Plot 5
Scale 1:100




Proposed Side Elevation - Plot 5
Scale 1:100

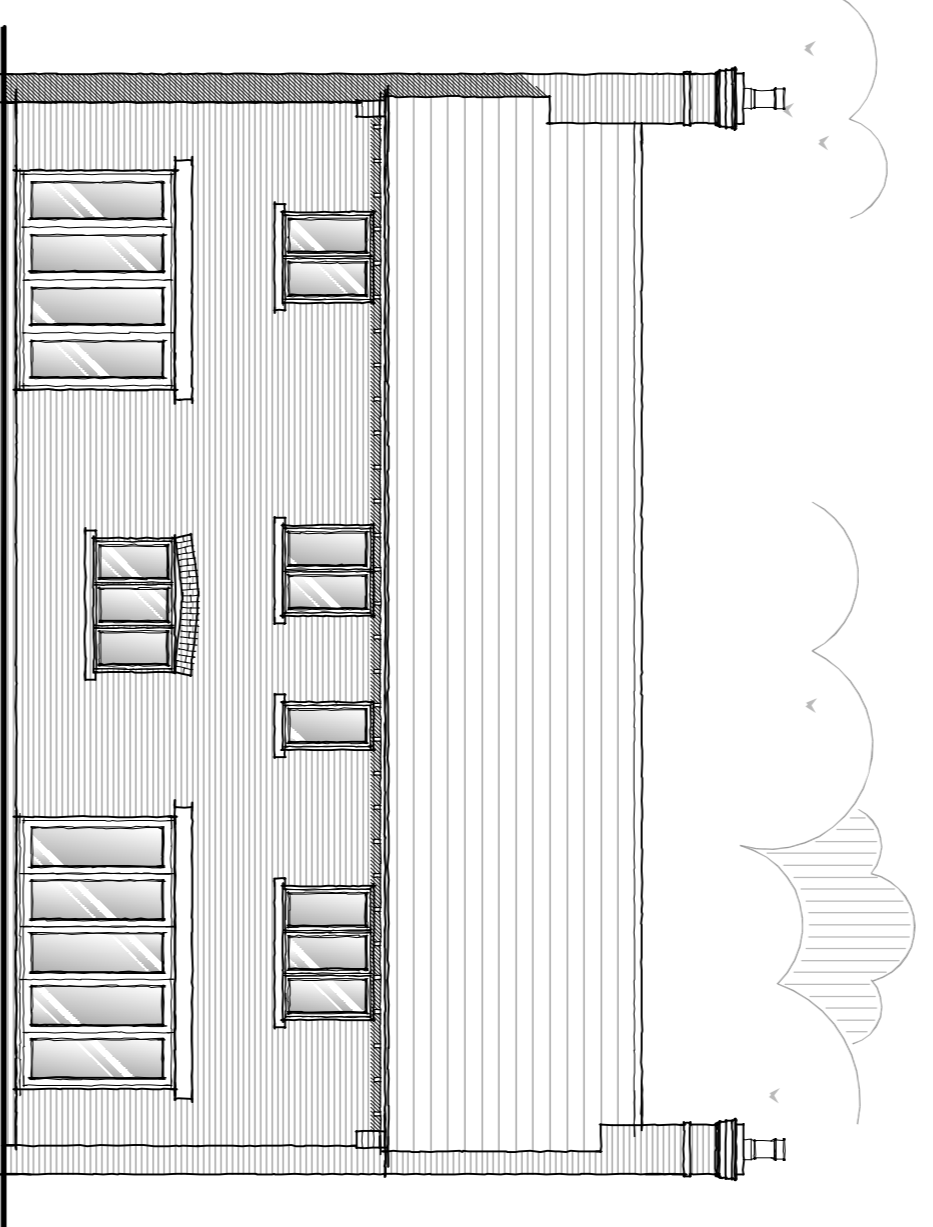

Proposed Rear Elevation - Plot 5
Scale 1:100

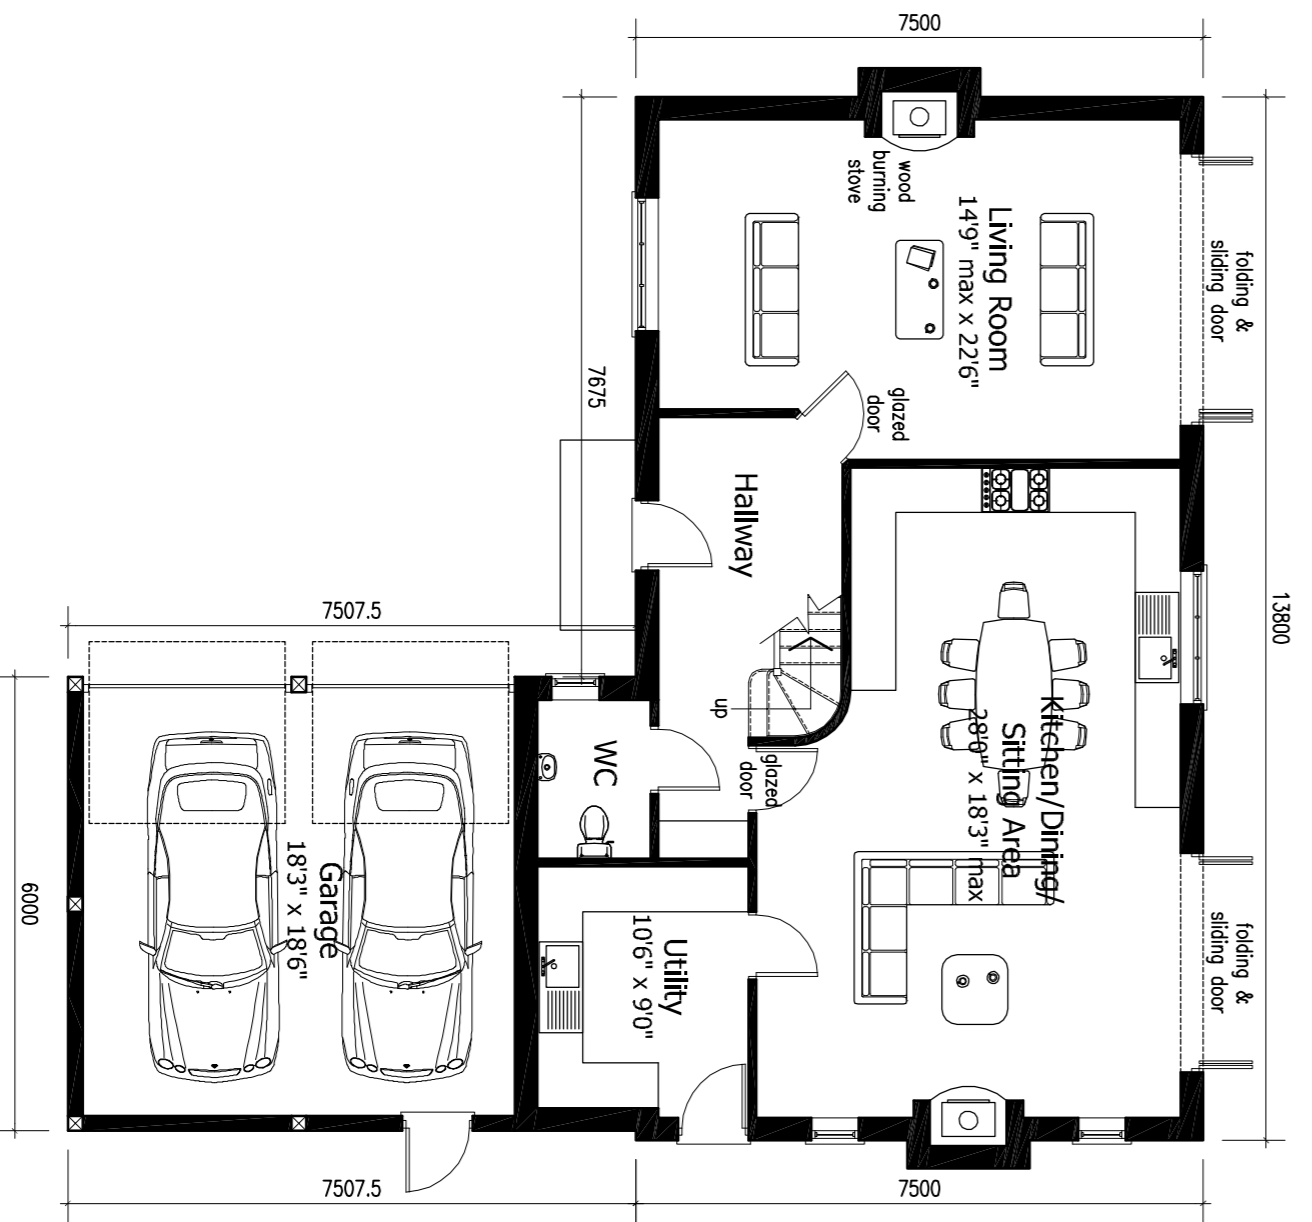


Proposed Ground Floor Plan - Plot 5
Scale 1:100

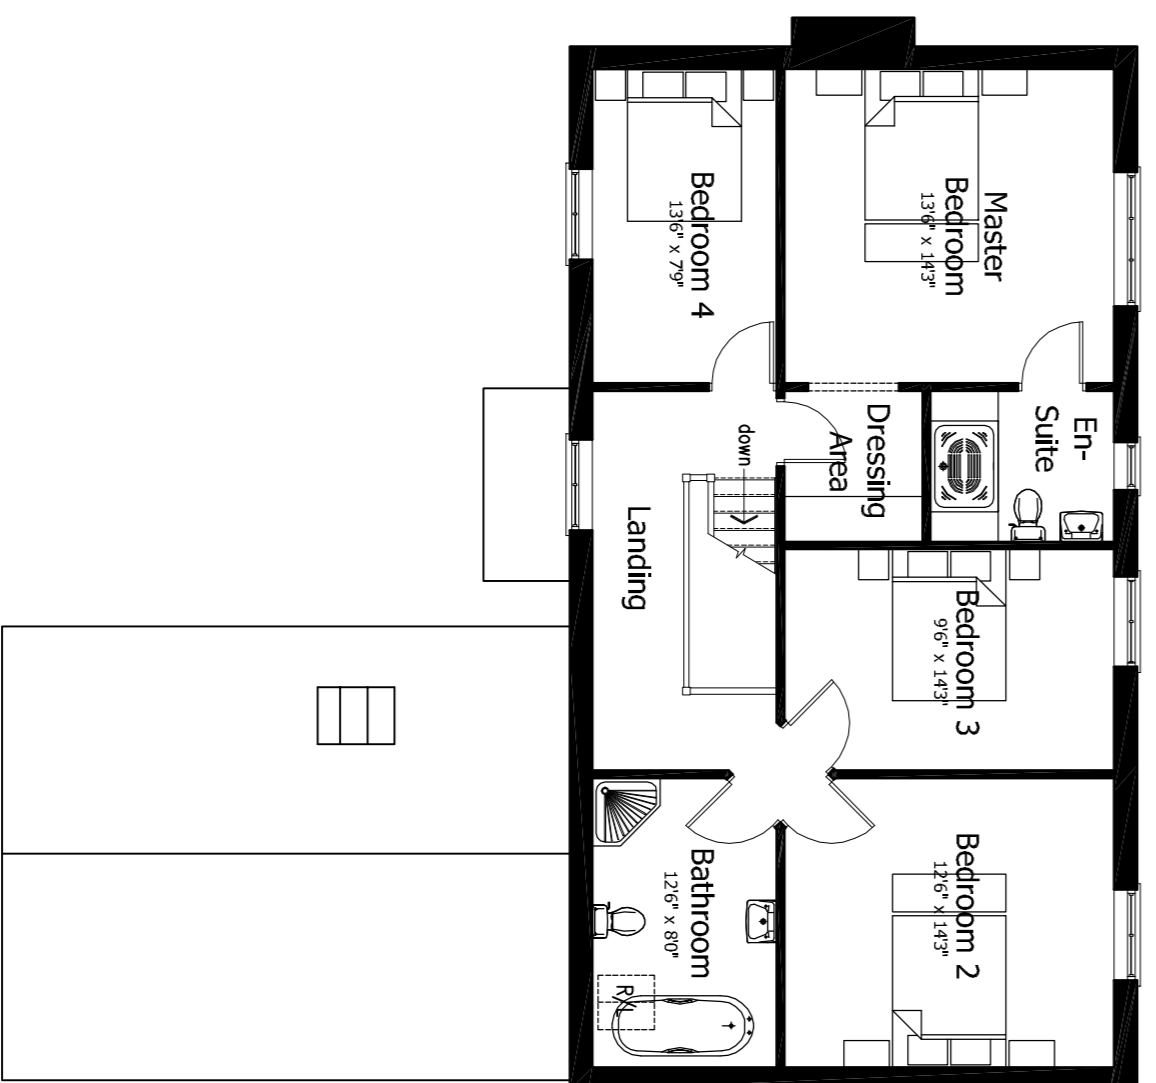

Proposed First Floor Plan - Plot 5
Scale 1:100

Revisions :

Revised dimensions must be shown in reference to scaled dimensions and any discrepancies are to be referred to David Granger Architectural Design Limited. Contractors, subcontractors and suppliers must verify all dimensions on site before commencing any work or making any alterations. All design drawings are copyright of David Granger Architectural Design Limited.

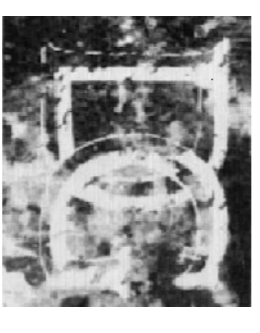

DAVID GRANGER
Architectural Design Limited

Project
Limes Farm
22 Main Street
Breedon on the Hill
Leicestershire

Drawing Title
Detailed Planning Proposals
Sheet 7 of 10

Client
Alexander Hastings Developments Ltd

Drawing No.
11.2649.46

Date
December 2013

Drawn by
MS SM

Checked by
DG

Scale (A1 Size)
As Shown

The Old Dairy, Mill St., Packington,
Ashby-de-la-Zouch, Leics. LE65 1WN
Tel: 01530 562089 Fax: 01530 562115
www.davidgrangerdesign.com
Company Reg No. 5838824